


CD1 - First Floor - Demise Plan

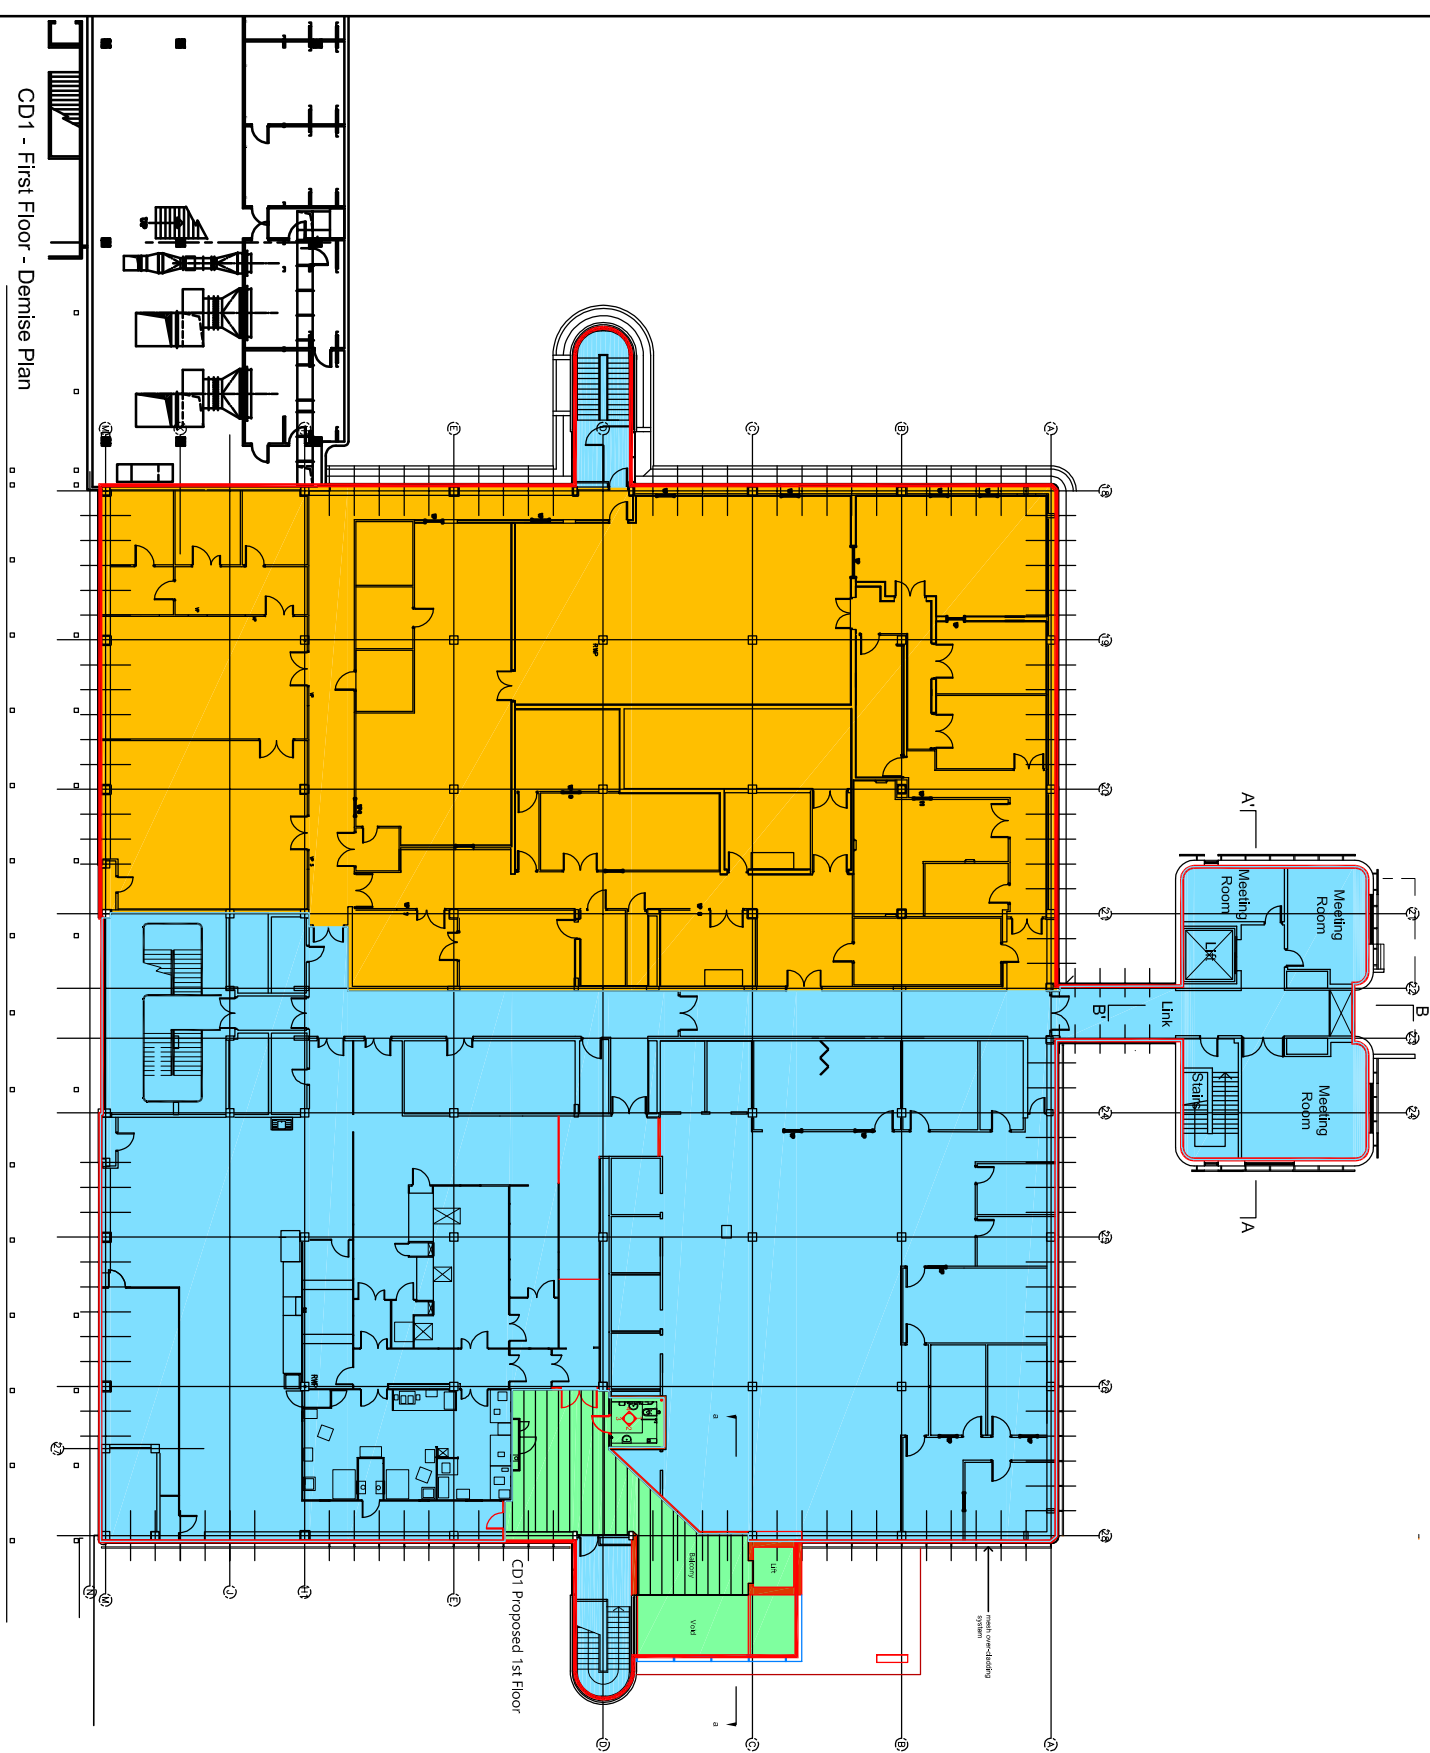

CD1 Proposed 1st Floor

main over-riding system

